


ALL INFORMATION ON THIS PLAN IS THE PROPERTY OF BOHLER ENGINEERING. NO PART OF THIS PLAN IS TO BE REPRODUCED OR TRANSMITTED IN ANY FORM OR BY ANY MEANS, ELECTRONIC OR MECHANICAL, WITHOUT THE WRITTEN PERMISSION OF BOHLER ENGINEERING.

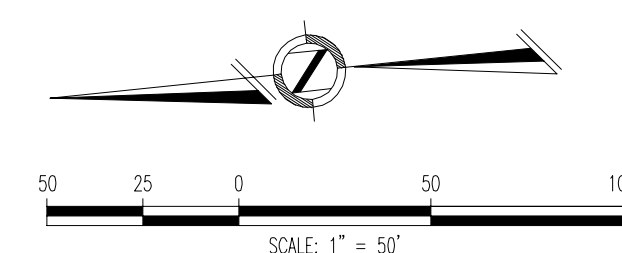

BOHLER ENGINEERING		1600 MANOR DRIVE, SUITE 200 CHALFONT, PENNSYLVANIA 18914 Phone: (215) 996-9100 Fax: (215) 996-9102 www.BohlerEngineering.com	
PROJECT: WARWICK TVC-ARC, LP PROPOSED WARWICK VILLAGE COMMONS YORK ROAD & MEETINGHOUSE ROAD WARWICK TOWNSHIP, BUCKS COUNTY COMMONWEALTH OF PENNSYLVANIA		SITE PLAN	
E.A. BRITZ <small>PROFESSIONAL ENGINEER PENNSYLVANIA LICENSE No. PE074843</small>		CALL BEFORE YOU DIG! <small>PENNSYLVANIA LAW REQUIRES 3 WORKING DAYS NOTICE FOR CONSTRUCTION PHASE AND 10 WORKING DAYS IN DESIGN STAGE - STOP CALL</small>	
<small>PROFESSIONAL ENGINEER PENNSYLVANIA LICENSE No. PE074843</small>		<small>POCS SERIAL NUMBER 2800746 & 2800752</small>	
<small>PROJECT No.: P121039 DRAWN BY: H.L.H. CHECKED BY: E.A.B. DATE: 3/09/2013 SCALE: AS NOTED CAD I.D.: P121039 SITE-13</small>		<small>SHEET NO.: 1 OF 1 REV. NO.: 0</small>	