




NORTH

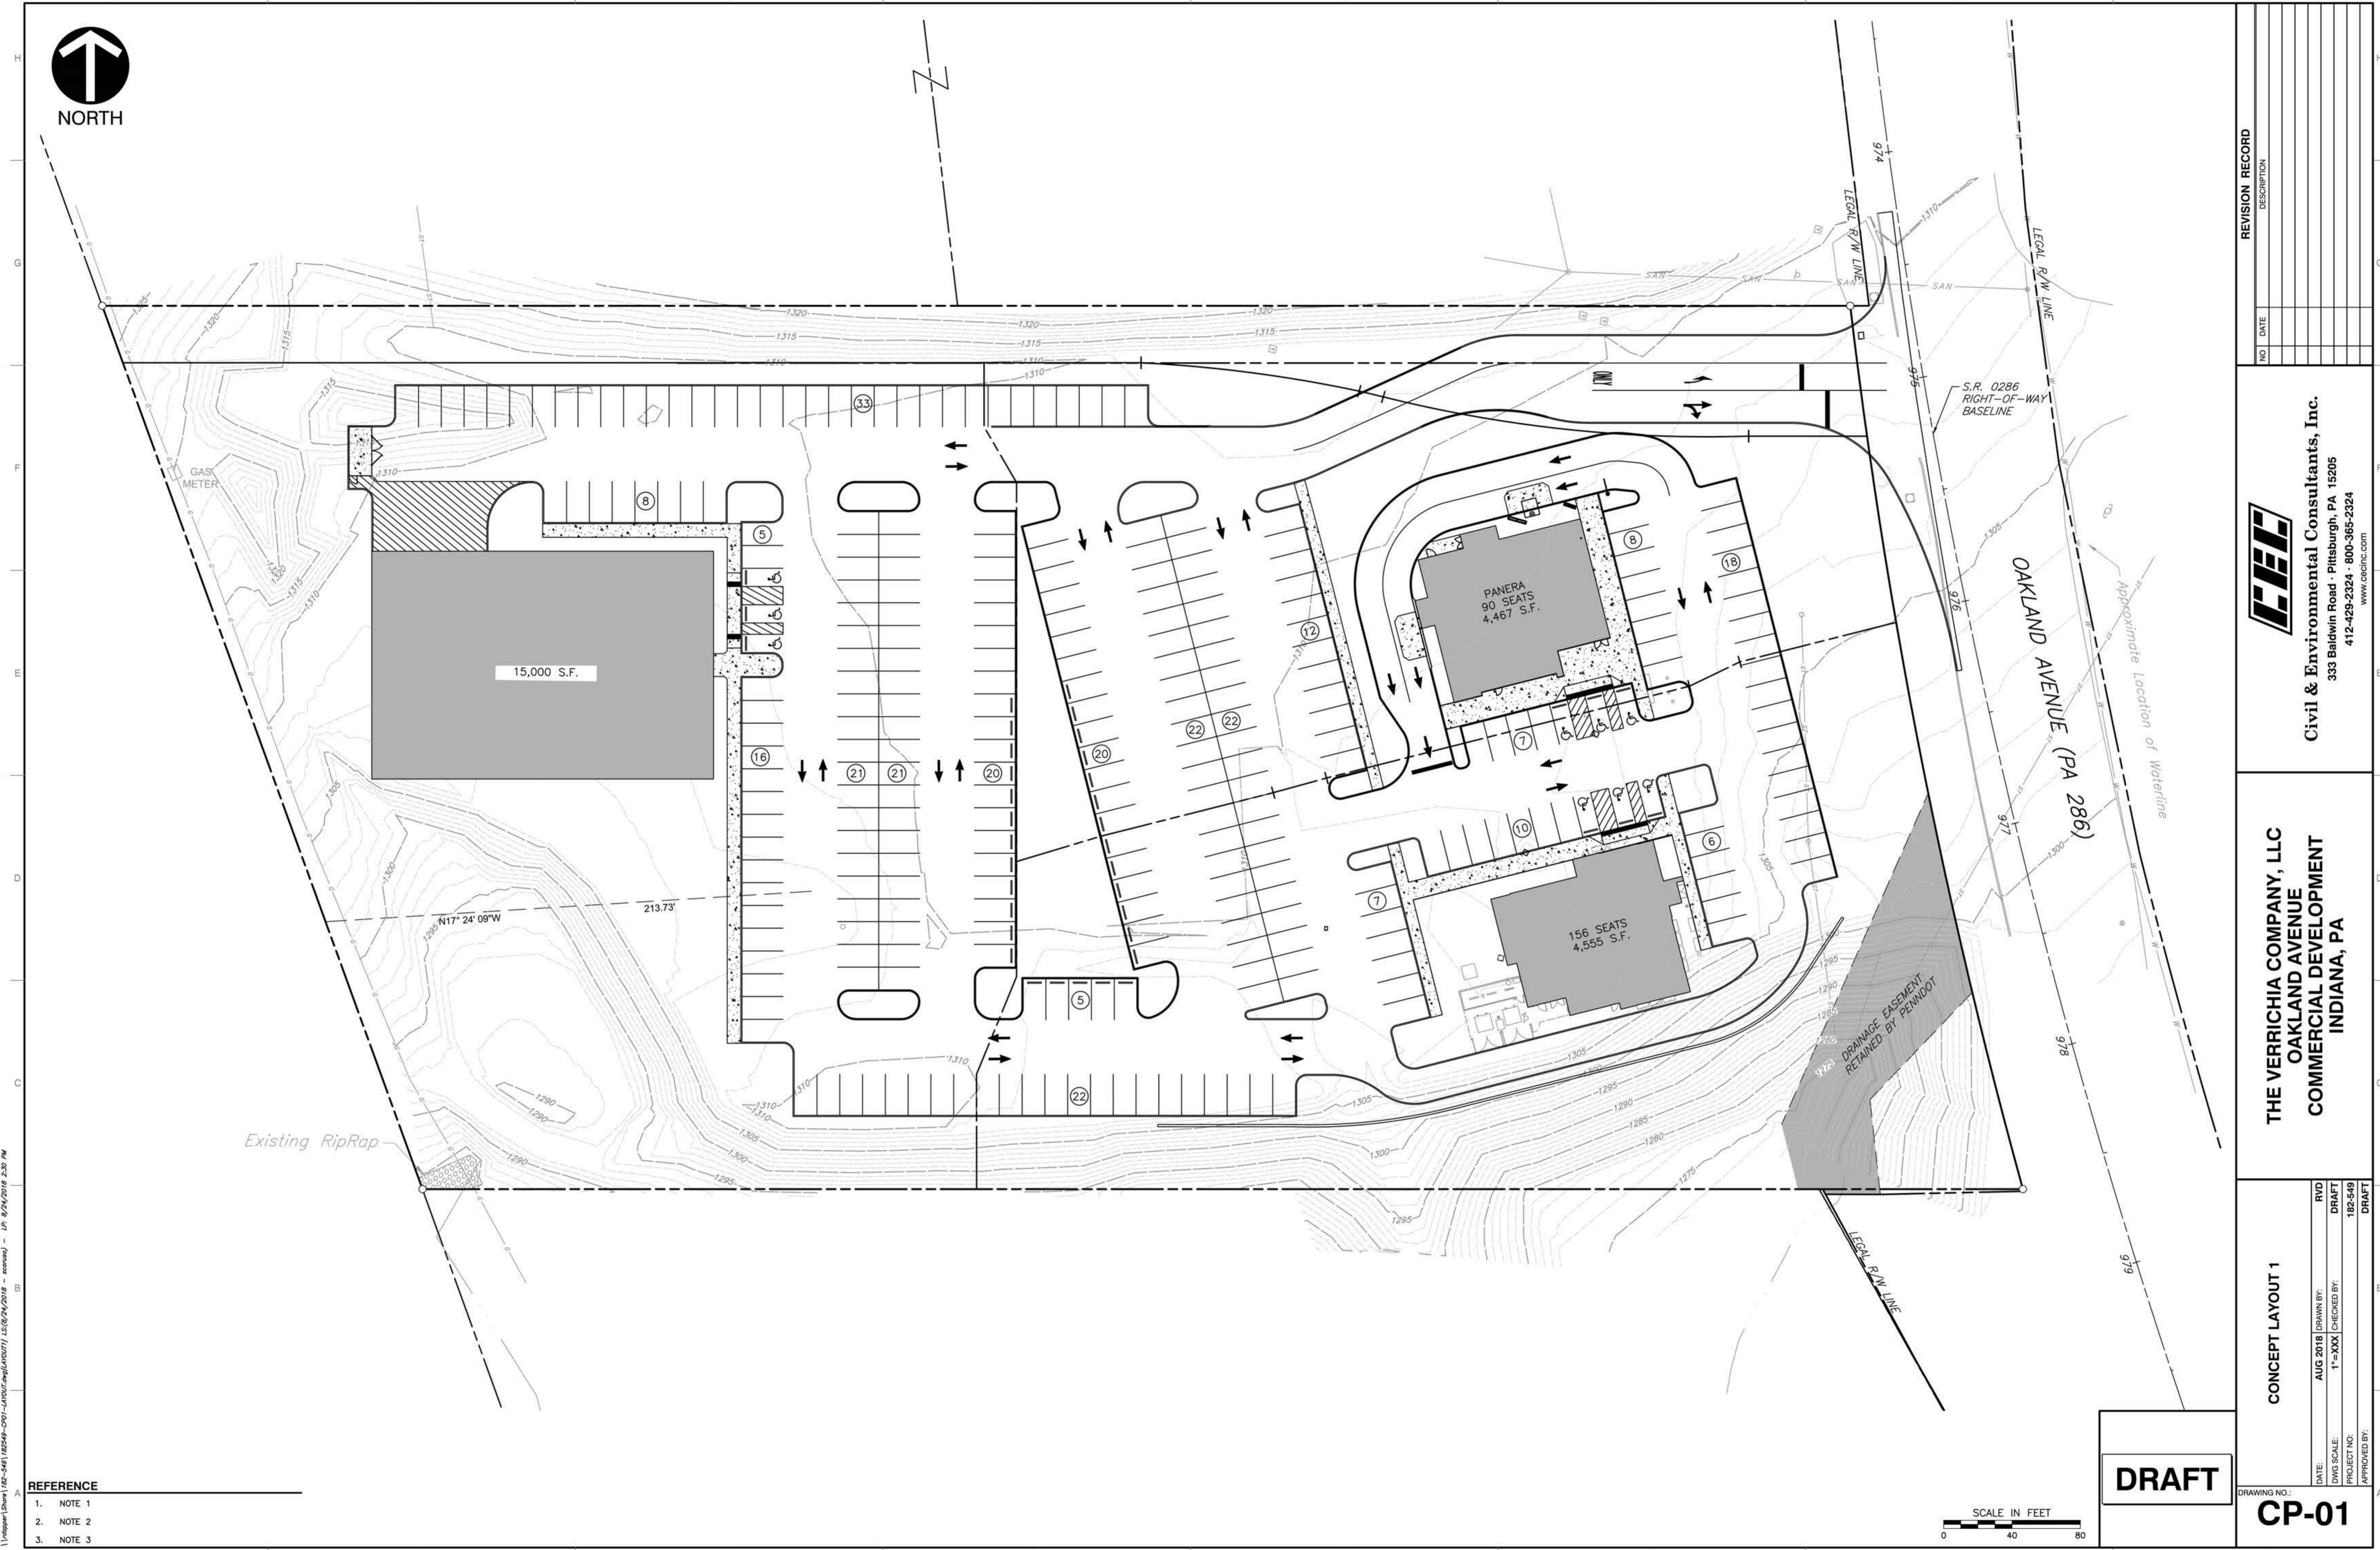

I:\projects\182-549\182549-CP01-land\tracing\layout1.dwg (182549-CP01-land) - 8/24/2018 2:30 PM

- REFERENCE**
- NOTE 1
 - NOTE 2
 - NOTE 3

SCALE IN FEET
0 40 80

DRAFT

NO.	DATE	DESCRIPTION

Civil & Environmental Consultants, Inc.
 333 Baldwin Road · Pittsburgh, PA 15205
 412-429-2324 · 800-365-2324
 www.ceinc.com

THE VERRICHA COMPANY, LLC
OAKLAND AVENUE
COMMERCIAL DEVELOPMENT
INDIANA, PA

CONCEPT LAYOUT 1

DATE:	AUG 2018	DRAWN BY:	RVD
DWG SCALE:	1"=XXX'	CHECKED BY:	DRAFT
PROJECT NO.:	182-549	APPROVED BY:	DRAFT
DRAWING NO.:	CP-01		